


DATE: 10/11/08 TIME: 03:40 pm FILENAME: N:\LOUDDOUN COUNTY\56004040\JLICadd\B23201-CNIR\_Exhibit.dwg

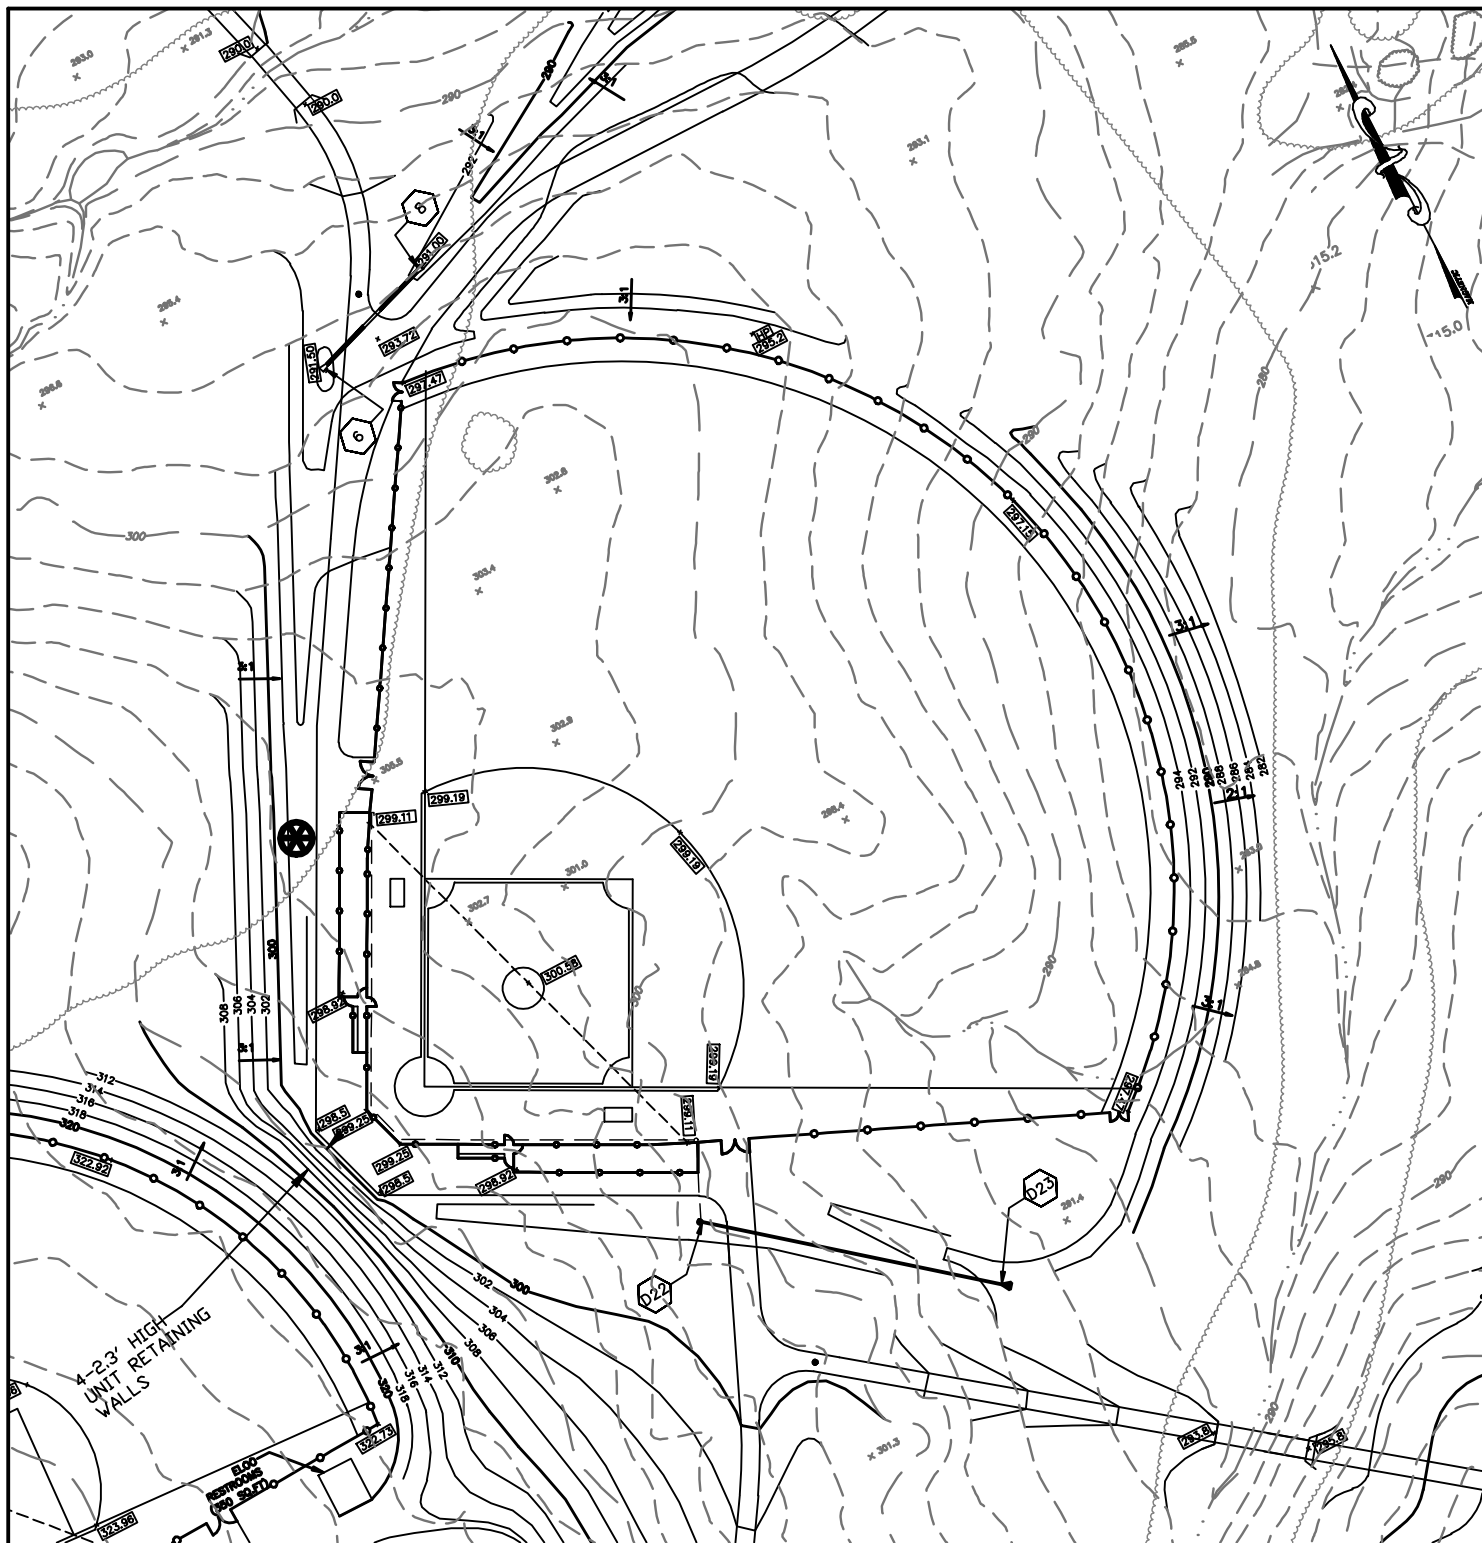

NOTE: CONTRACTOR SHALL SHIFT FIELD LAYOUT 5' EAST ALONG 1ST BASELINE AND 10' NORTH ALONG 3RD BASELINE

✱—CONTRACTOR SHALL SHIFT THE LIMITS OF SLOPES AND SWALES TO REFLECT NEW FIELD GRADES AS DIRECTED BY OWNER OR ENGINEER

SCALE: 1"=80'

DATE: 10/14/08

PROJECT NO: 56004040

PHILIP A BOLEN MEMORIAL PARK  
LOUDOUN COUNTY, VIRGINIA

B-5

SHEET 11 OF 11

**VIEW ENGINEERING**